


AMENDMENTS TABLE (PLAN GRAPHICS ONLY)

VER.	AMENDMENT	AUTHORISED BY	DATE

SURVEY CARRIED OUT UNDER REGULATION 26A  
SPECIAL SURVEY AREA GUIDELINES  
SEE SURVEY SHEETS FOR SURVEY INFORMATION


M 1976  
P 6102

(2245.874 p.orig)

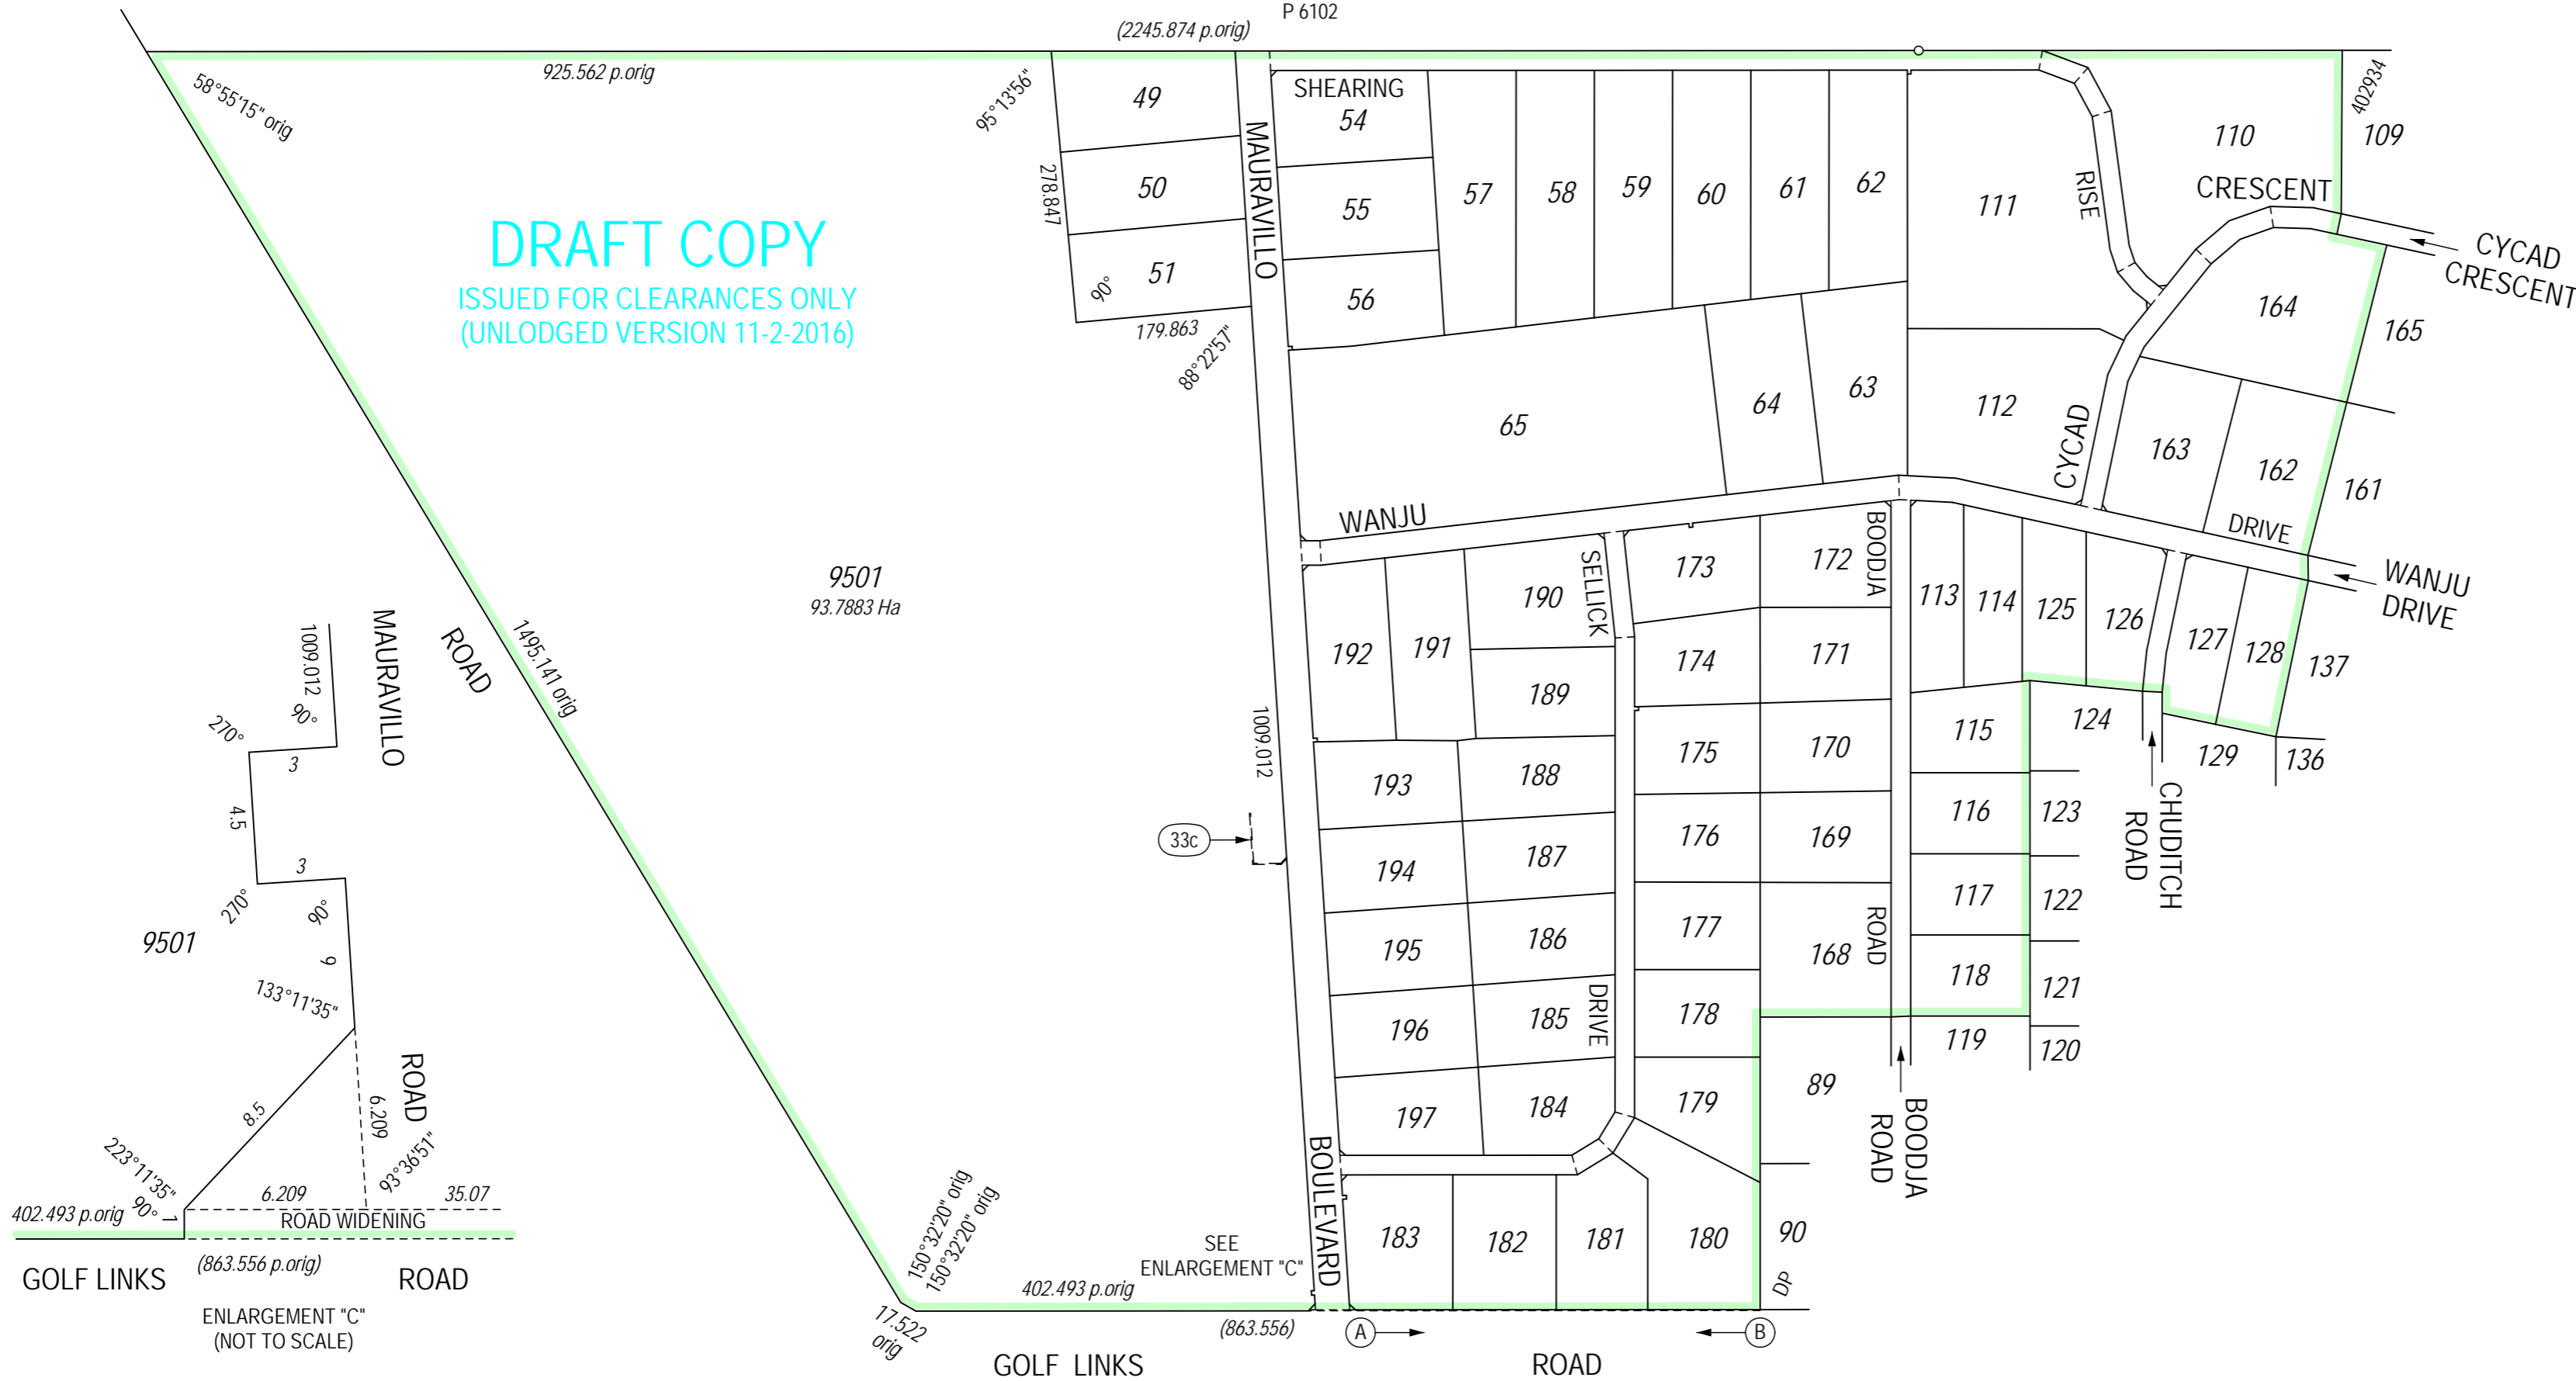

INTERESTS AND NOTIFICATIONS

SUBJECT	PURPOSE	STATUTORY REFERENCE	ORIGIN	LAND BURDENED	BENEFIT TO	COMMENTS
33c	EASEMENT (ELECTRICITY SUPPLY)	SECTION 167 OF THE P & D ACT, Reg 33(c)	THIS PLAN	LOT 9501	ELECTRICITY NETWORKS CORPORATION	
A to B	RESTRICTIVE COVENANT	SECTION 136D OF THE TLA	THIS PLAN & DOC	ALL LOTS EXCEPT LOT 9501	ALL LOTS EXCEPT LOT 9501	
A to B	COVENANT	SECTION 150 OF THE TLA	THIS PLAN	LOTS 180 - 183	SHIRE OF NORTHAM	NO VEHICULAR ACCESS FROM GOLF LINKS ROAD
	NOTIFICATION	SECTION 150 OF THE TLA	DOC	LOTS 180 - 183	SHIRE OF NORTHAM	FIRE MANAGEMENT PLAN NO RETICULATED SEWER BUILDING ENVELOPES STRUCTURE PLAN PROVISIONS
	NOTIFICATION	SECTION 70A OF THE TLA	DOC	LOTS ???		SUB-STANDARD WSTER PRESSURE
	NOTIFICATION	SECTION 165 OF THE P & D ACT	DOC	LOTS 62, 63, 110 - 114, 125 - 128 & 162 - 164	VICINITY OF BAUXITE MINERALISATION	




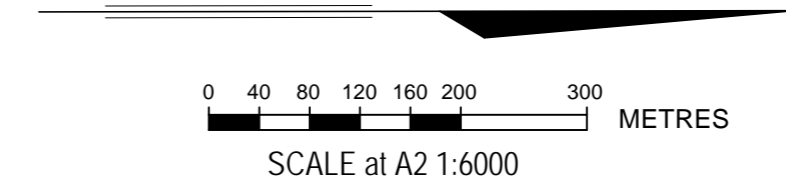


TYPE	FREEHOLD	S.S.A. YES
PURPOSE	SUBDIVISION	
PLAN OF	LOTS 49 - 51, 54 - 65, 110 - 118, 125 - 128, 162 - 164, 168 - 197 & 9501, EASEMENT, COVENANT, RESTRICTIVE COVENANT, ROAD WIDENING & ROADS	
FORMER TENURE	LOT 9500 ON DP 402934 CT 2876 - 164	
LOCAL AUTHORITY	SHIRE OF NORTHAM	
LOCALITY	WUNDOWIE	
D.O.L. FILE		
FIELD RECORD	129848	
SURVEYOR'S CERTIFICATE - REG 54		
I, Peter F. HARDING hereby certify that this plan is accurate and is a correct representation of the - (a) *survey; and/or (b) *calculations from measurements recorded in the field records, [* delete if inapplicable] undertaken for the purposes of this plan and that it complies with the relevant written law(s) in relation to which it is lodged.		
LICENSED SURVEYOR	DATE	
LOGGED		
DATE	FEE PAID	ASSESS No.
I.S.C.		
EXAMINED		
		DATE
WESTERN AUSTRALIAN PLANNING COMMISSION FILE		
Delegated under S.16 P&D Act 2005		DATE
IN ORDER FOR DEALINGS SUBJECT TO		
FOR INSPECTOR OF PLANS AND SURVEYS		DATE
APPROVED Reg 26A (4)		
INSPECTOR OF PLANS AND SURVEYS (S. 18 Licensed Surveyors Act 1909)		DATE
DEPOSITED PLAN <b>408489</b> SHEET 1 OF 4 SHEETS (PLUS SURVEY SHEET(S)) VERSION 1		


Licensed Surveyors  
Project Managers  
Town Planning  
Residential/Commercial Projects  
8 Fairbairn Road, P.O. Box 414  
Busselton W.A. 6280  
T: (08) 9754 1188 F: (08) 9754 2828  
E: admin@bsodc.com.au  
11-2-16 HJB 2165 DP408489-A-s1.mjo

HELD BY LANDGATE IN DIGITAL FORMAT ONLY

FOR HEADING SEE SHEET 1  
 FOR INTERESTS AND NOTIFICATIONS SEE SHEET 1  
 SURVEY CARRIED OUT UNDER REGULATION 26A  
 SPECIAL SURVEY AREA GUIDELINES  
 SEE SURVEY SHEETS FOR SURVEY INFORMATION

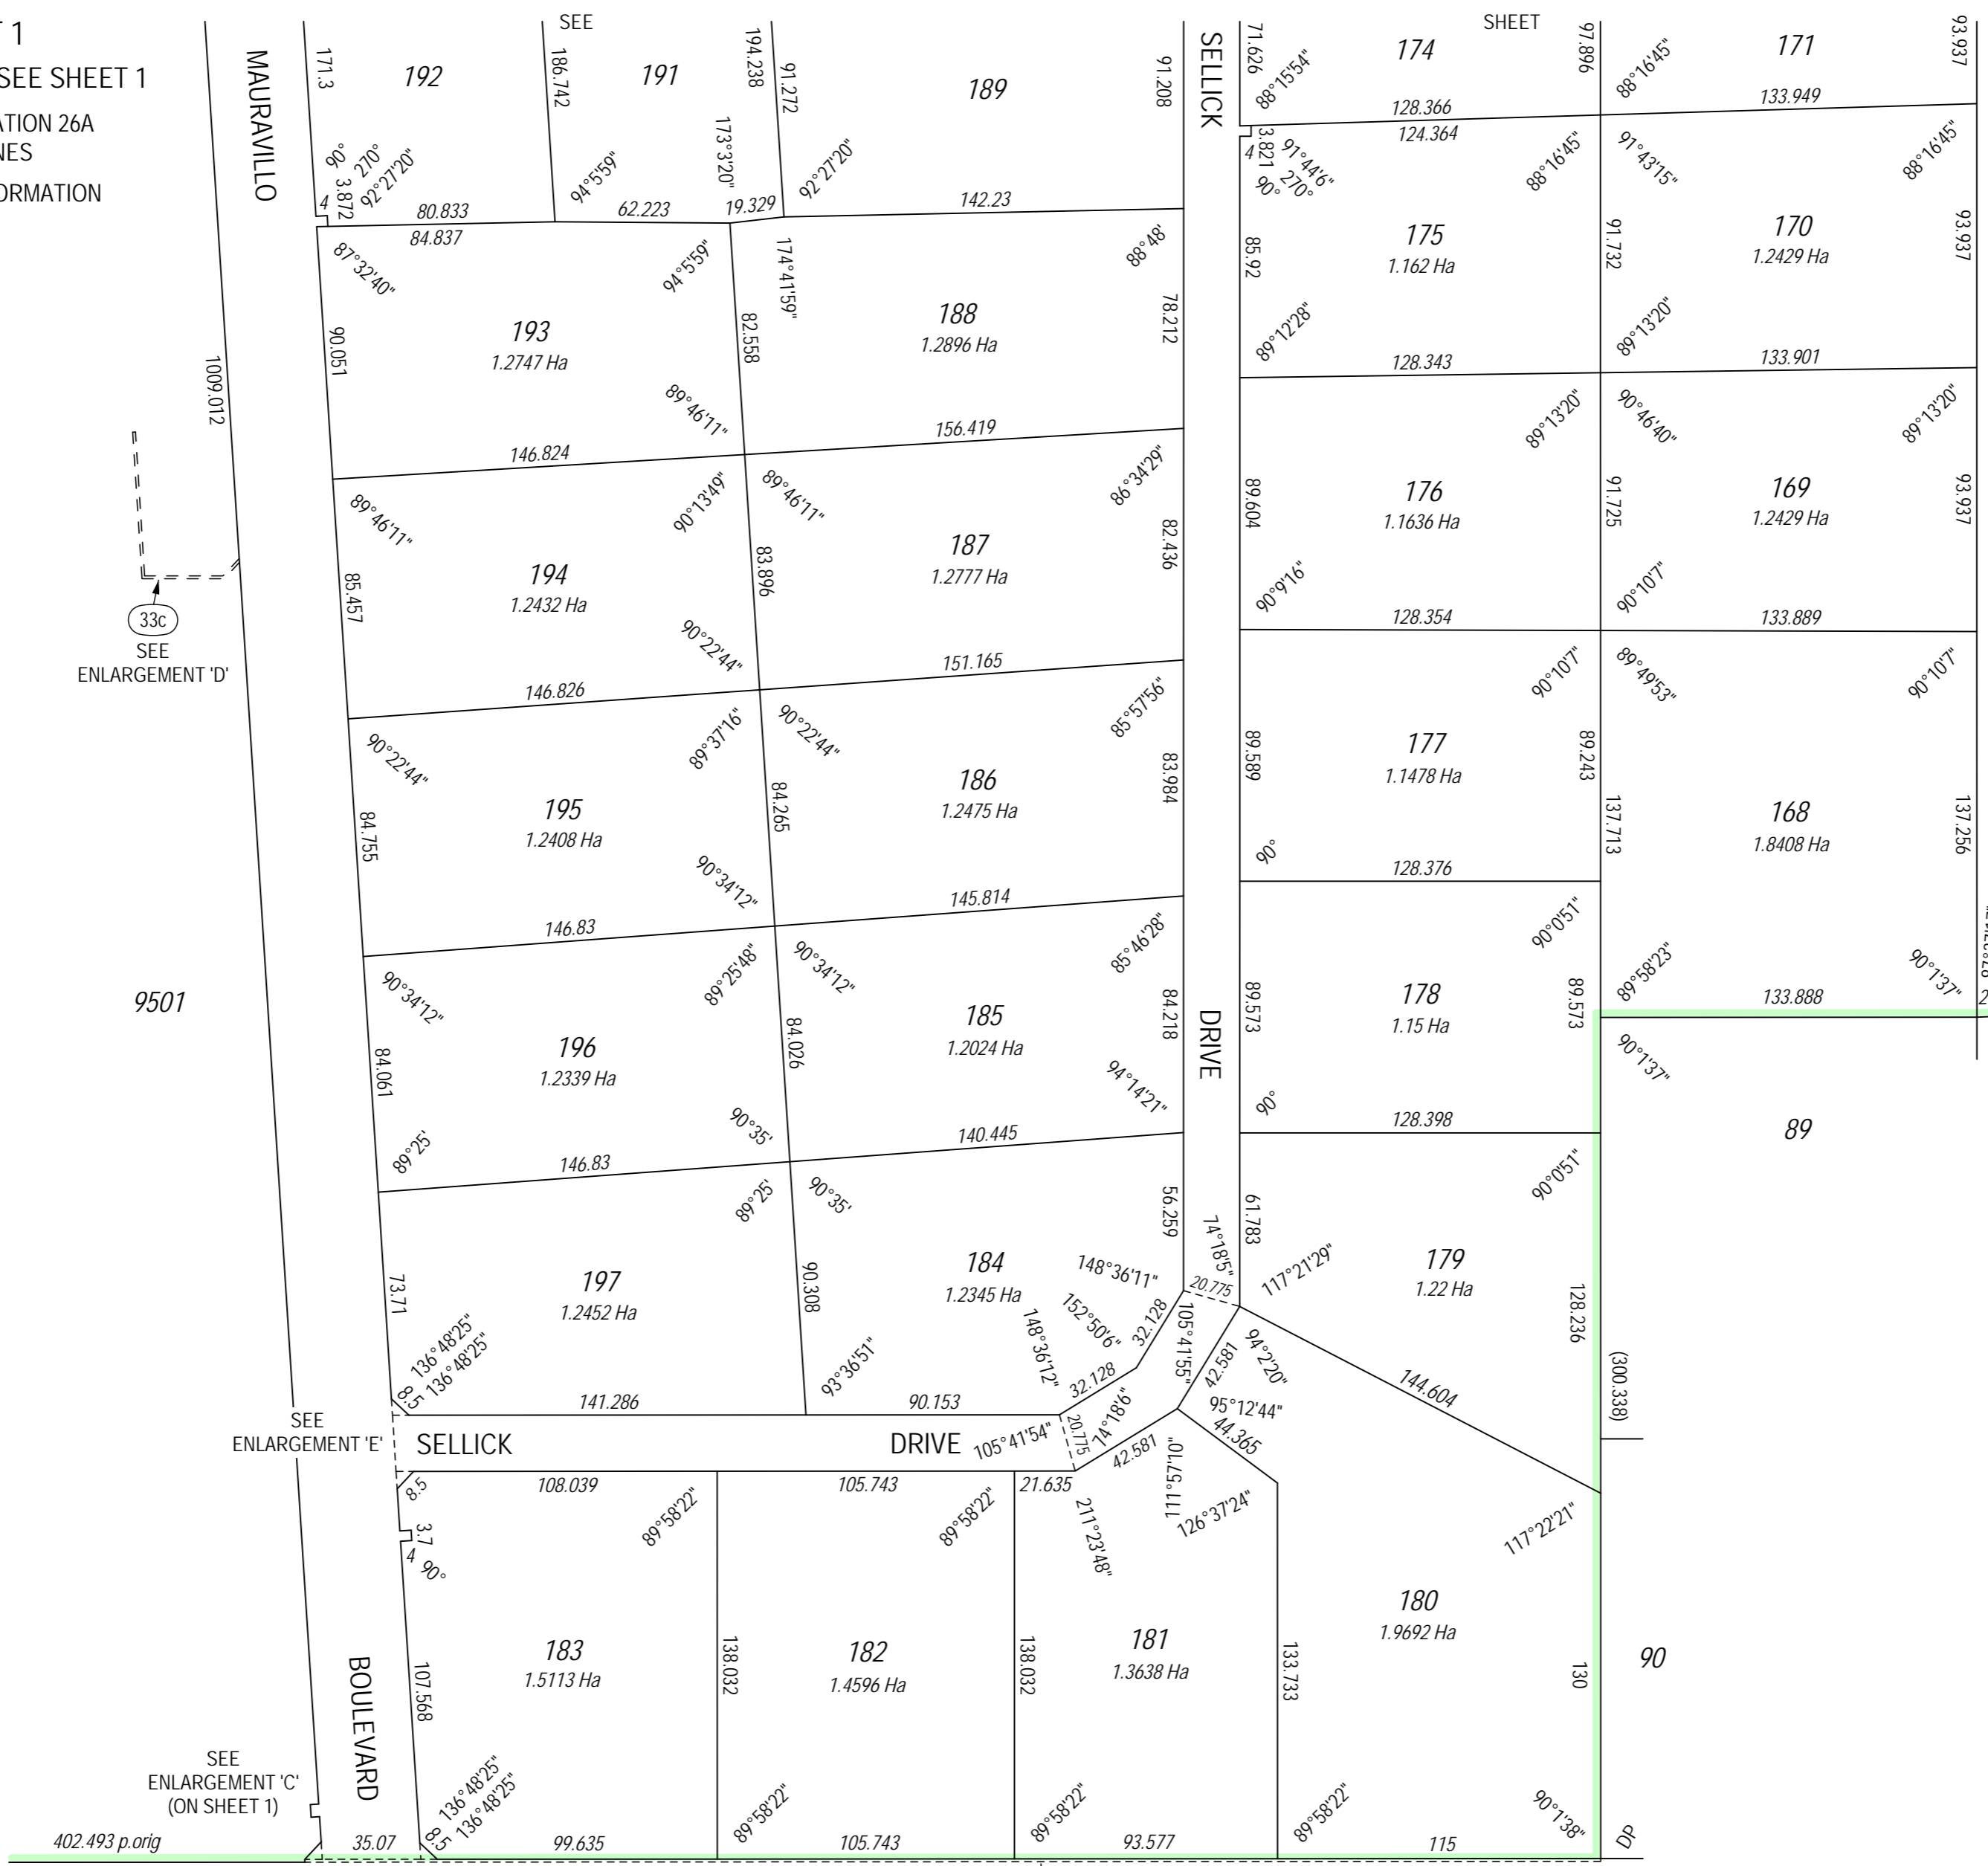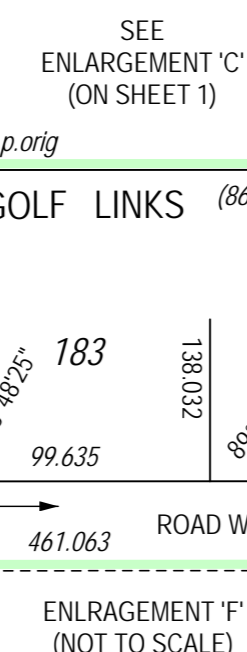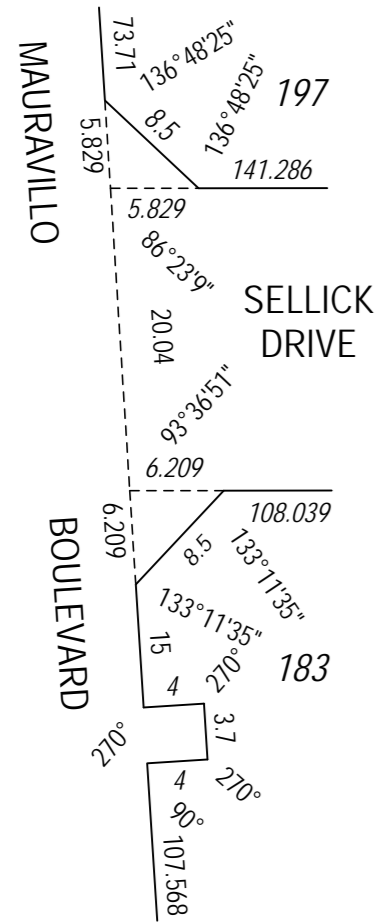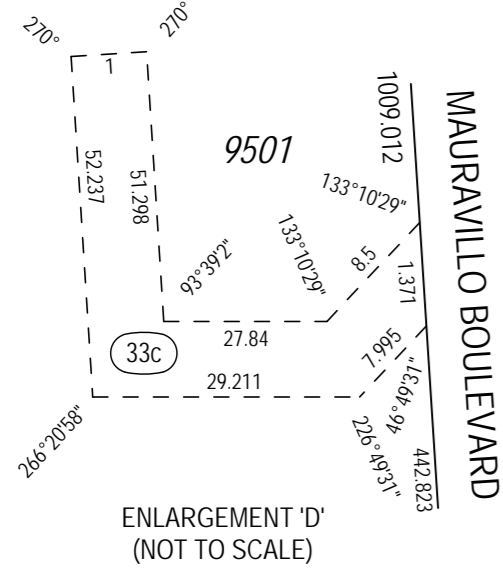

**DRAFT COPY**  
 ISSUED FOR CLEARANCES ONLY  
 (UNLOGGED VERSION 10-2-16)

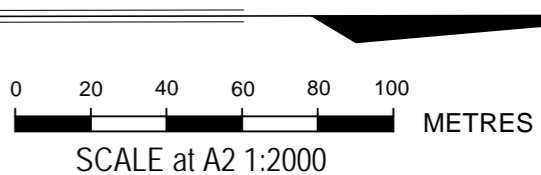

LICENSED SURVEYOR \_\_\_\_\_ DATE \_\_\_\_\_



GOVERNMENT OF WESTERN AUSTRALIA



**Landgate**

DEPOSITED PLAN  
**408489**  
 SHEET 2 OF 3 SHEETS  
 (PLUS SURVEY SHEET(S))  
 VERSION 1



**BSO**  
 DEVELOPMENT CONSULTANTS


Licensed Surveyors  
 Project Managers  
 Town Planning  
 Residential/Commercial Projects

8 Fairbairn Road, P.O. Box 414  
 Busselton W.A. 6280  
 T: (08) 9754 1188 F: (08) 9754 2828  
 E: admin@bsodc.com.au  
 10-2-16 HJB 2165 DP408489-A-S2.mjo

HELD BY LANDGATE IN DIGITAL FORMAT ONLY




SEE SHEET 1

M 1976  
P 6102

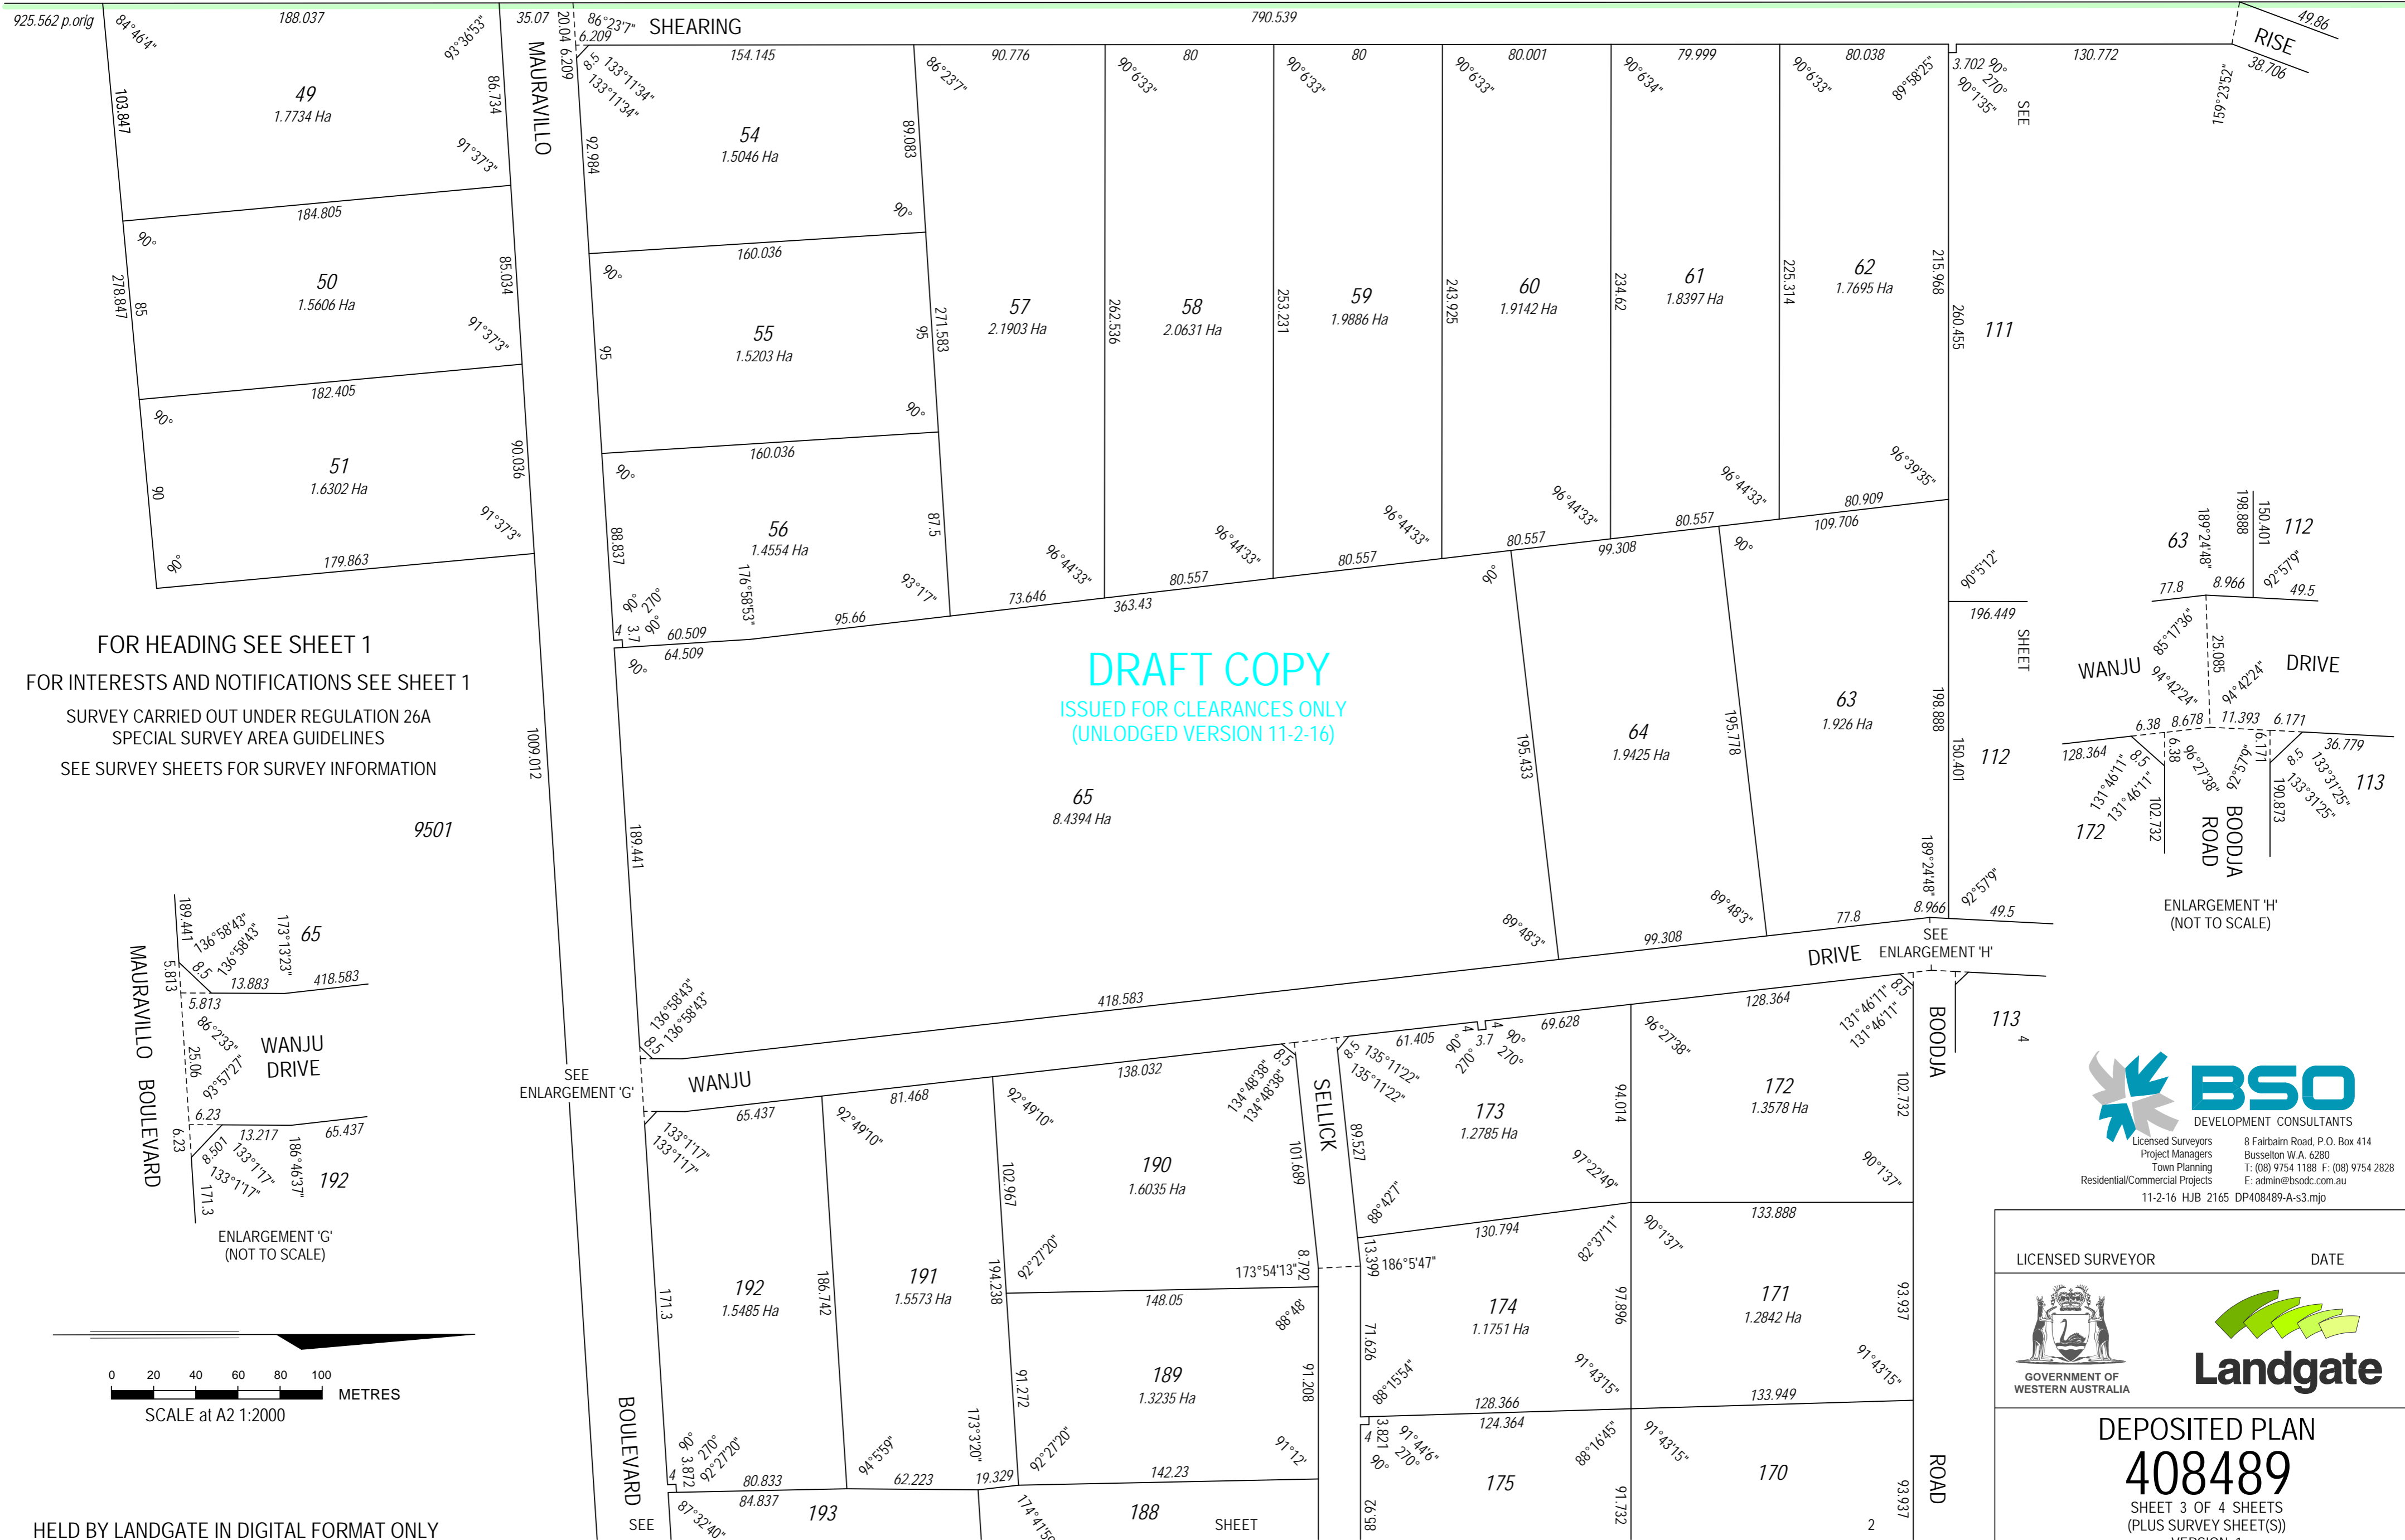

DRAFT COPY  
ISSUED FOR CLEARANCES ONLY  
(UNLOGGED VERSION 11-2-16)

FOR HEADING SEE SHEET 1  
FOR INTERESTS AND NOTIFICATIONS SEE SHEET 1  
SURVEY CARRIED OUT UNDER REGULATION 26A  
SPECIAL SURVEY AREA GUIDELINES  
SEE SURVEY SHEETS FOR SURVEY INFORMATION

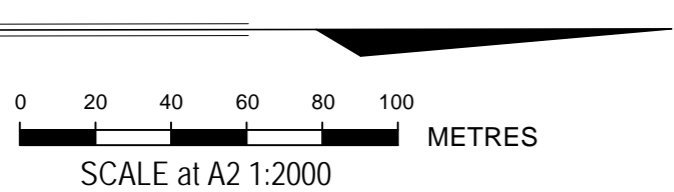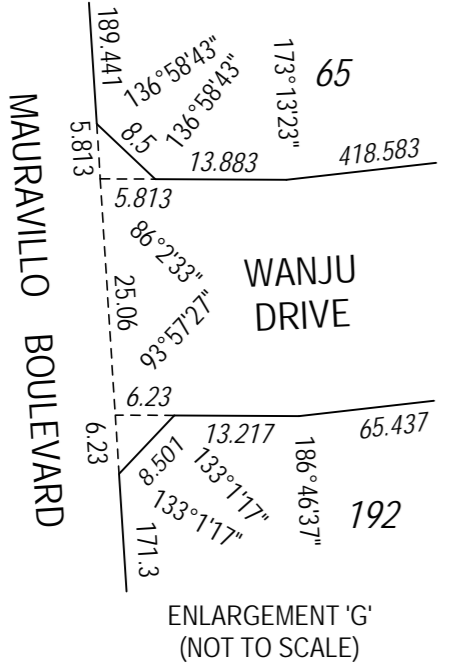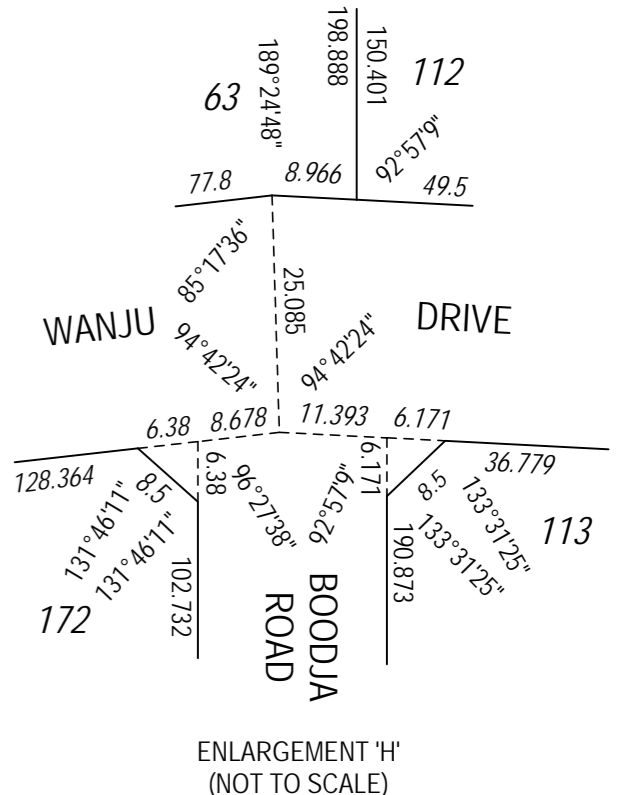

**BSO**  
DEVELOPMENT CONSULTANTS  
Licensed Surveyors 8 Fairbairn Road, P.O. Box 414  
Project Managers Bussellton W.A. 6280  
Town Planning T: (08) 9754 1188 F: (08) 9754 2828  
Residential/Commercial Projects E: admin@bsodc.com.au  
11-2-16 HJB 2165 DP408489-A-s3.mjo

LICENSED SURVEYOR \_\_\_\_\_ DATE \_\_\_\_\_


**Landgate**

DEPOSITED PLAN  
**408489**  
SHEET 3 OF 4 SHEETS  
(PLUS SURVEY SHEET(S))  
VERSION 1



HELD BY LANDGATE IN DIGITAL FORMAT ONLY

FOR HEADING SEE SHEET 1  
 FOR INTERESTS AND NOTIFICATIONS SEE SHEET 1  
 SURVEY CARRIED OUT UNDER REGULATION 26A  
 SPECIAL SURVEY AREA GUIDELINES  
 SEE SURVEY SHEETS FOR SURVEY INFORMATION

**DRAFT COPY**  
 ISSUED FOR CLEARANCES ONLY  
 (UNLOGGED VERSION 11-2-16)

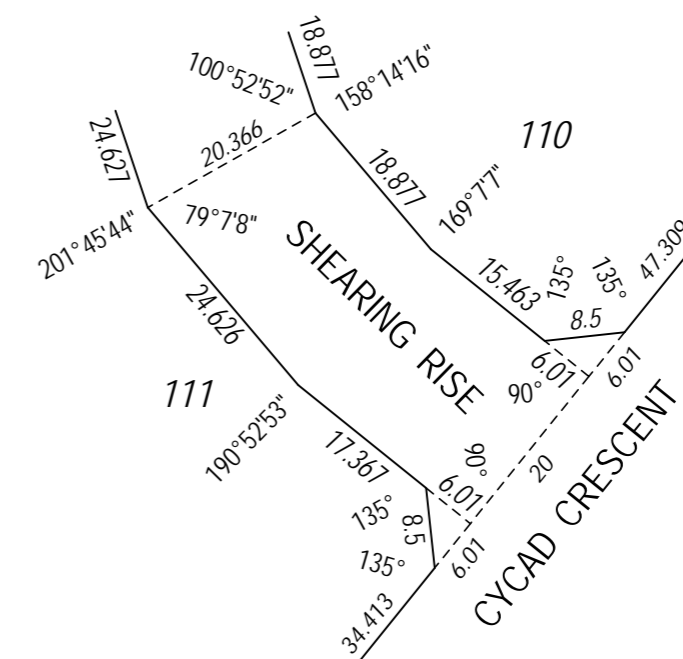

ENLARGEMENT 'I'  
 (NOT TO SCALE)

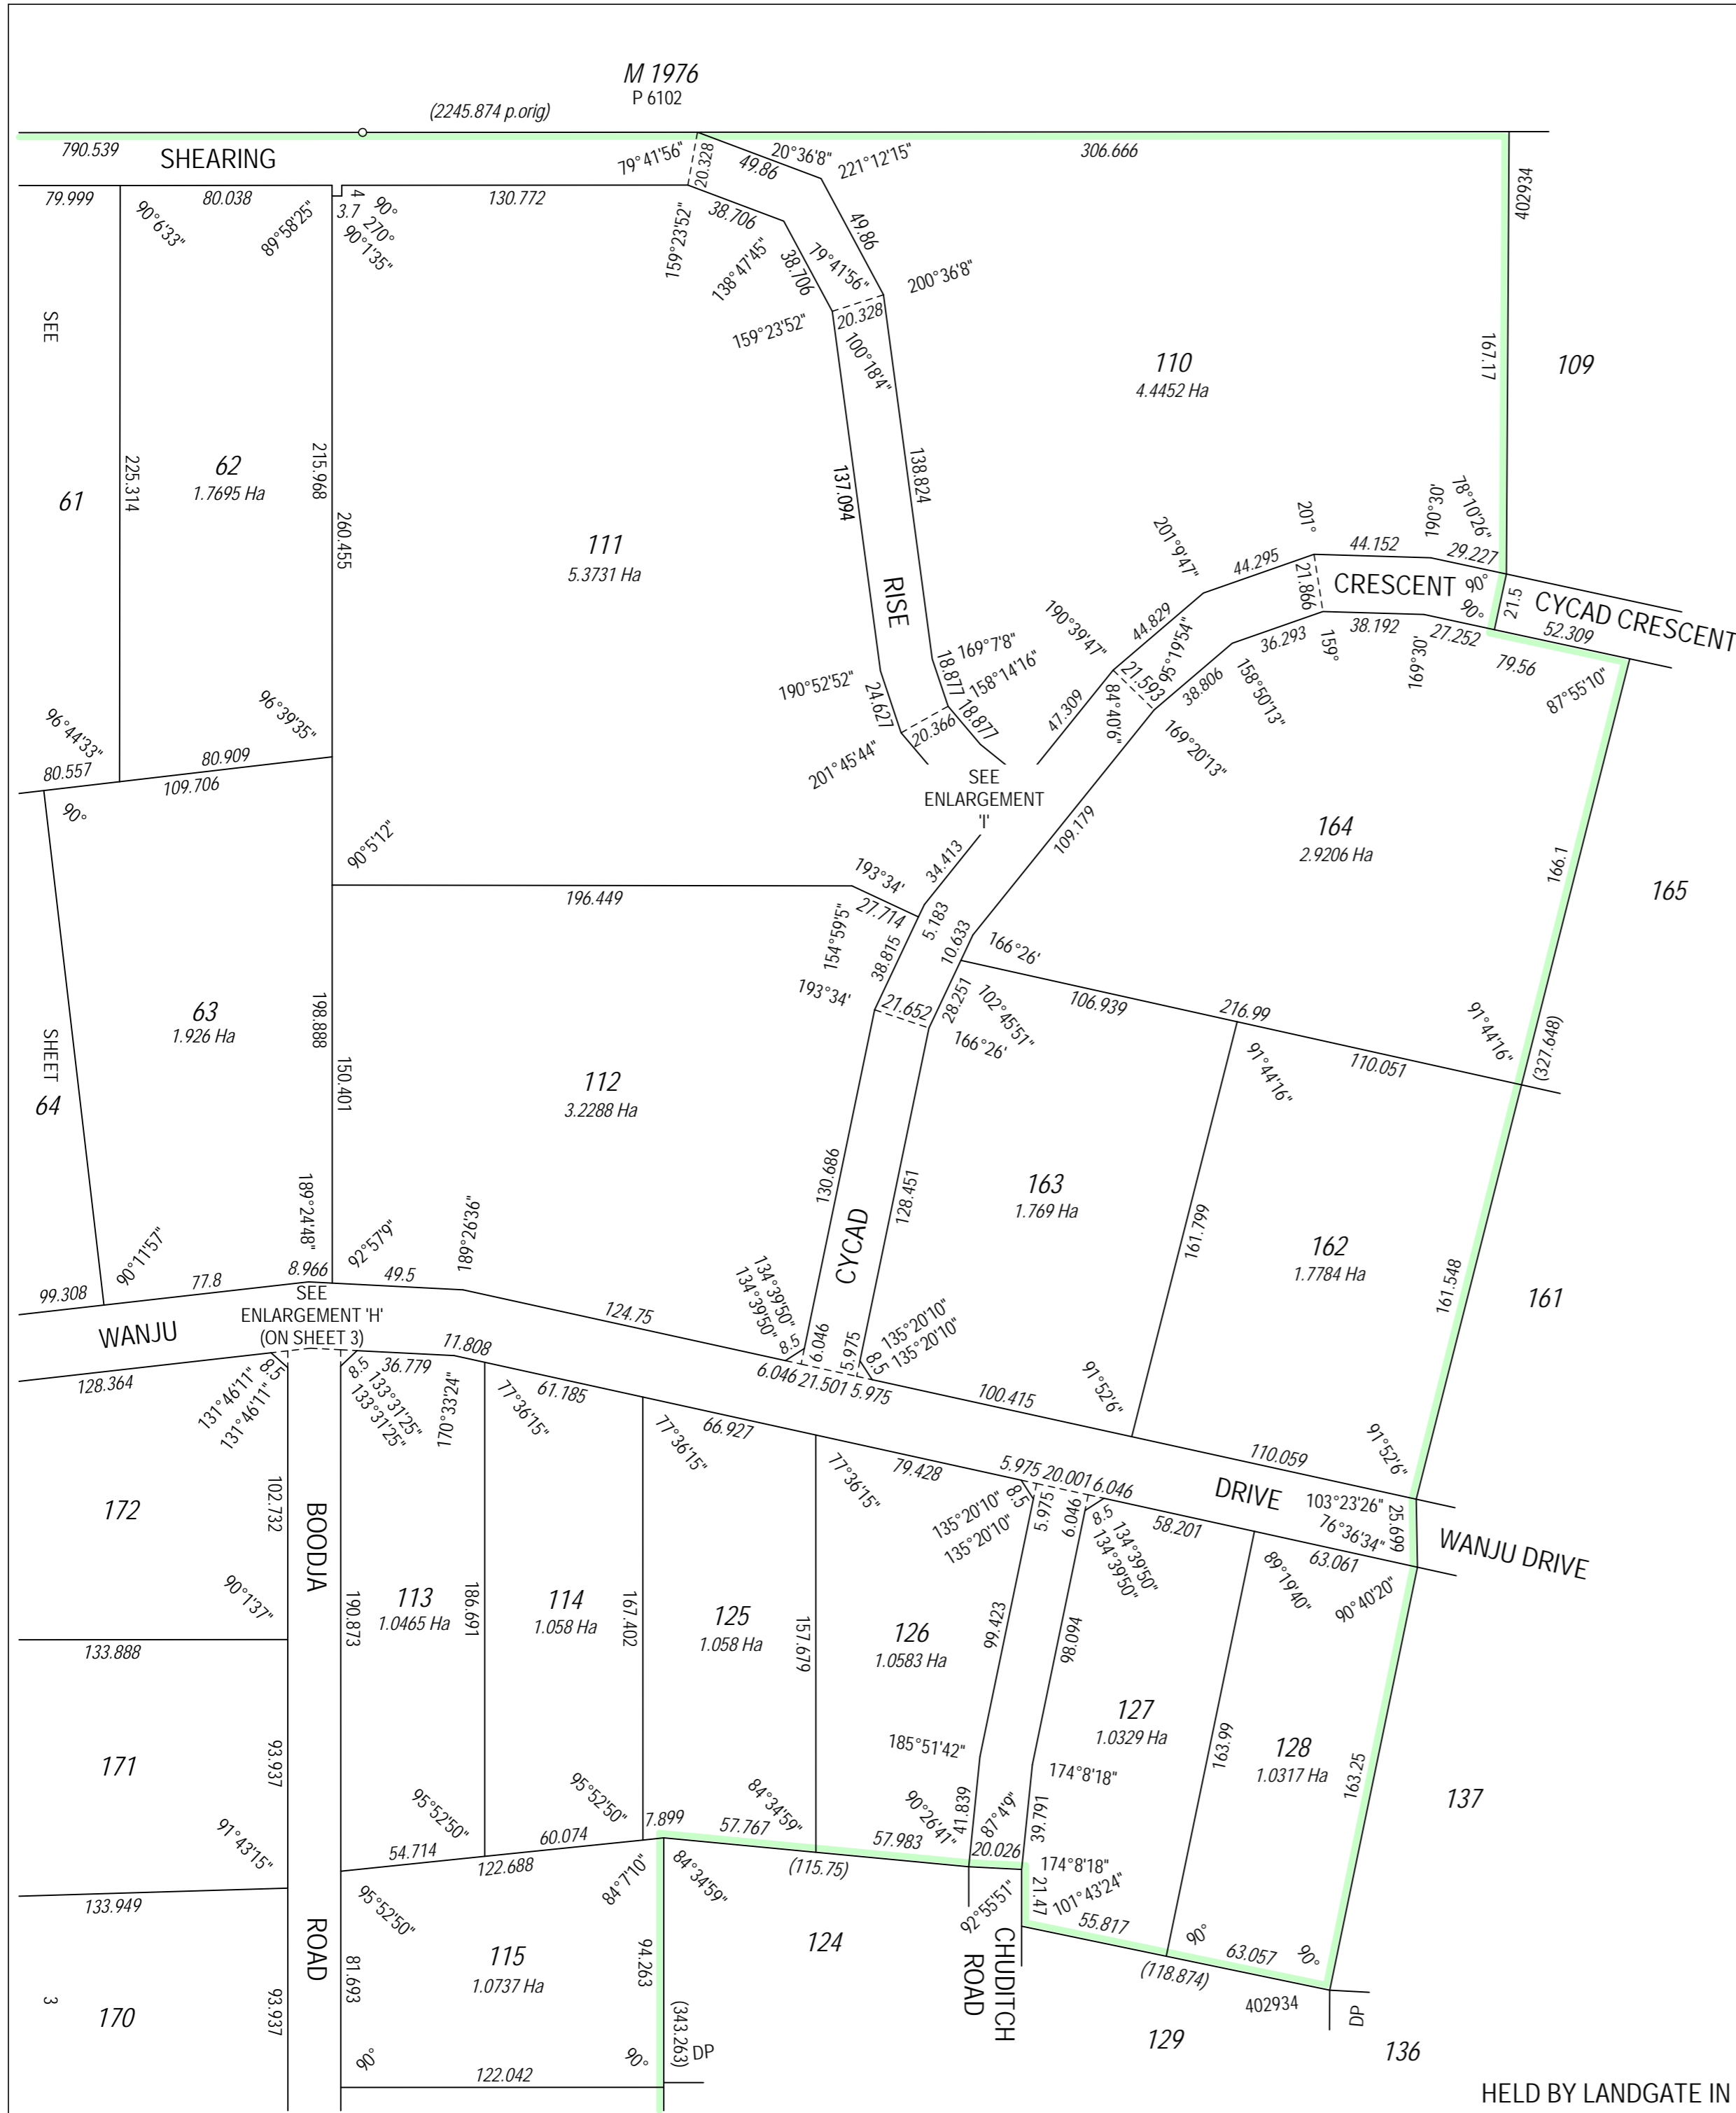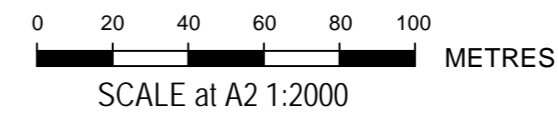

HELD BY LANDGATE IN DIGITAL FORMAT ONLY

LICENSED SURVEYOR	DATE
	
DEPOSITED PLAN <b>408489</b> SHEET 4 OF 4 SHEETS (PLUS SURVEY SHEET(S)) VERSION 1	

 **BSO**  
 DEVELOPMENT CONSULTANTS  
 Licensed Surveyors 8 Fairbairn Road, P.O. Box 414  
 Project Managers Busselton W.A. 6280  
 Town Planning T: (08) 9754 1188 F: (08) 9754 2828  
 Residential/Commercial Projects E: admin@bsodc.com.au  
 10-2-16 HJB 2165 DP408489-A-s4.mjo